



1 Elevation 3 - a
Scale 1 : 50

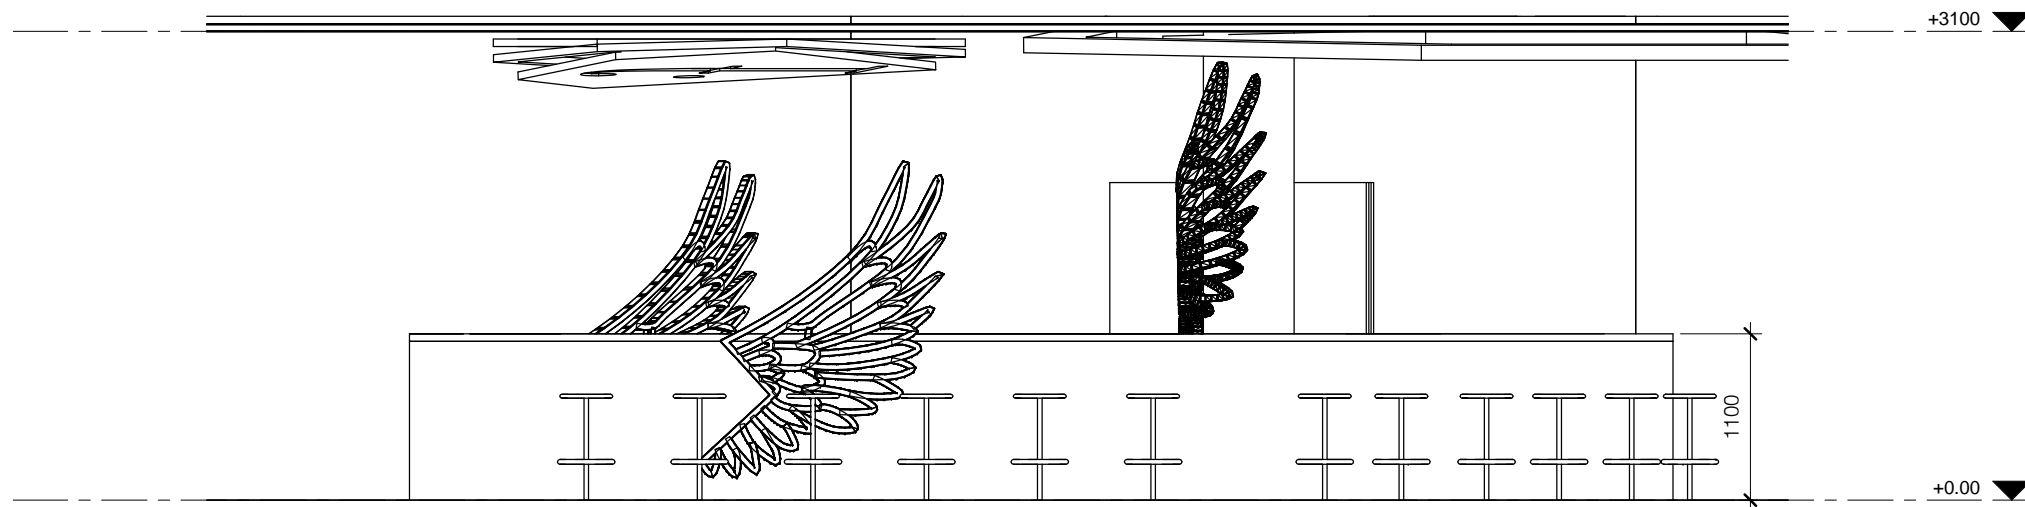

2 Elevation 4 - a
Scale 1 : 50

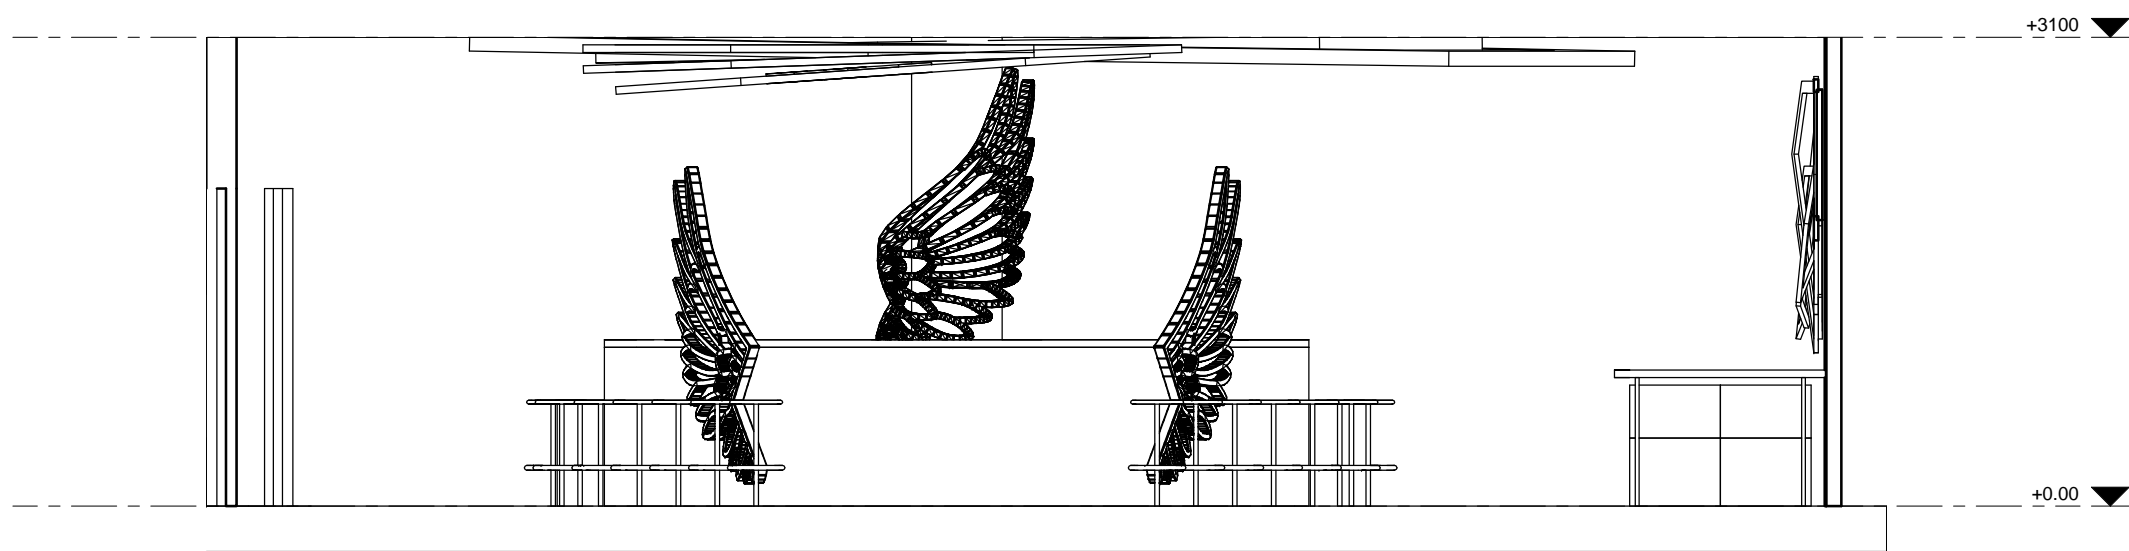

3 Elevation 5 - a
Scale 1 : 50