

**MARQUES & JORDY**  
**London**



**M&J**  
MARQUES & JORDY

# FTV STUDIO CLUB

## DUBAI



# Materials

**M&J**  
MARQUES & JORDY







# Materials

**M&J**  
MARQUES & JORDY











# Entrance



**M&J**  
MARQUES & JORDY

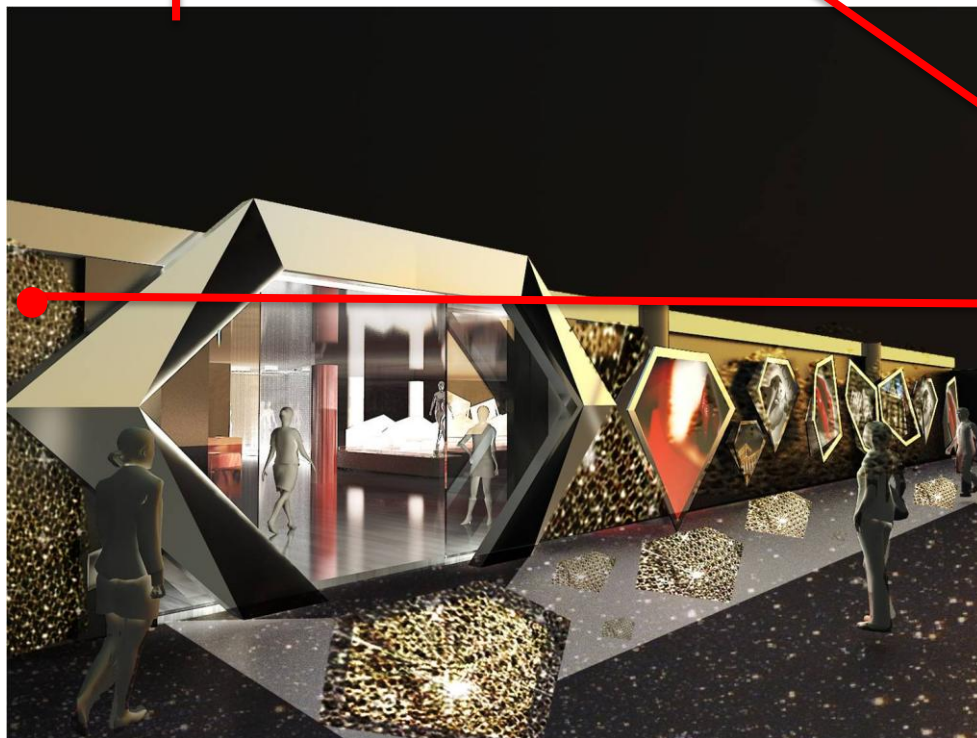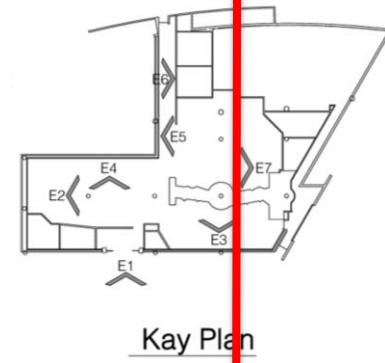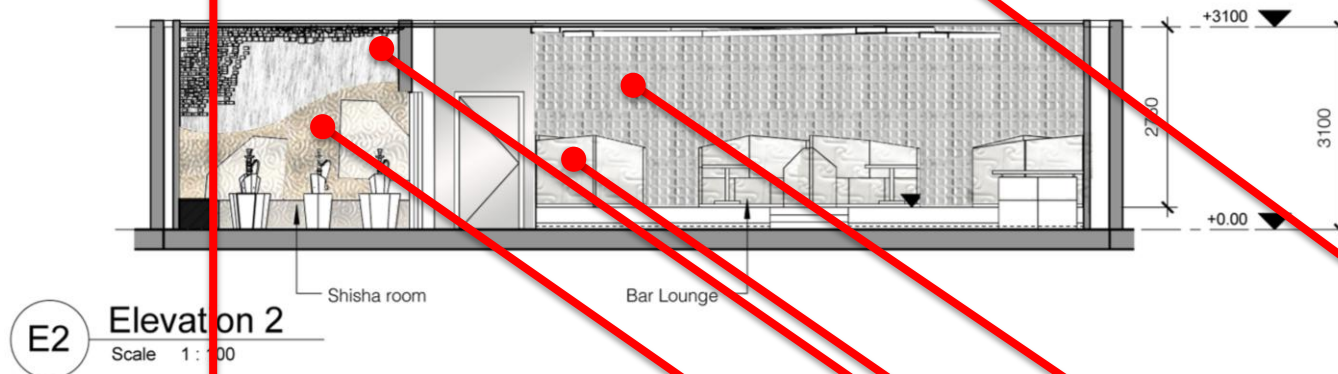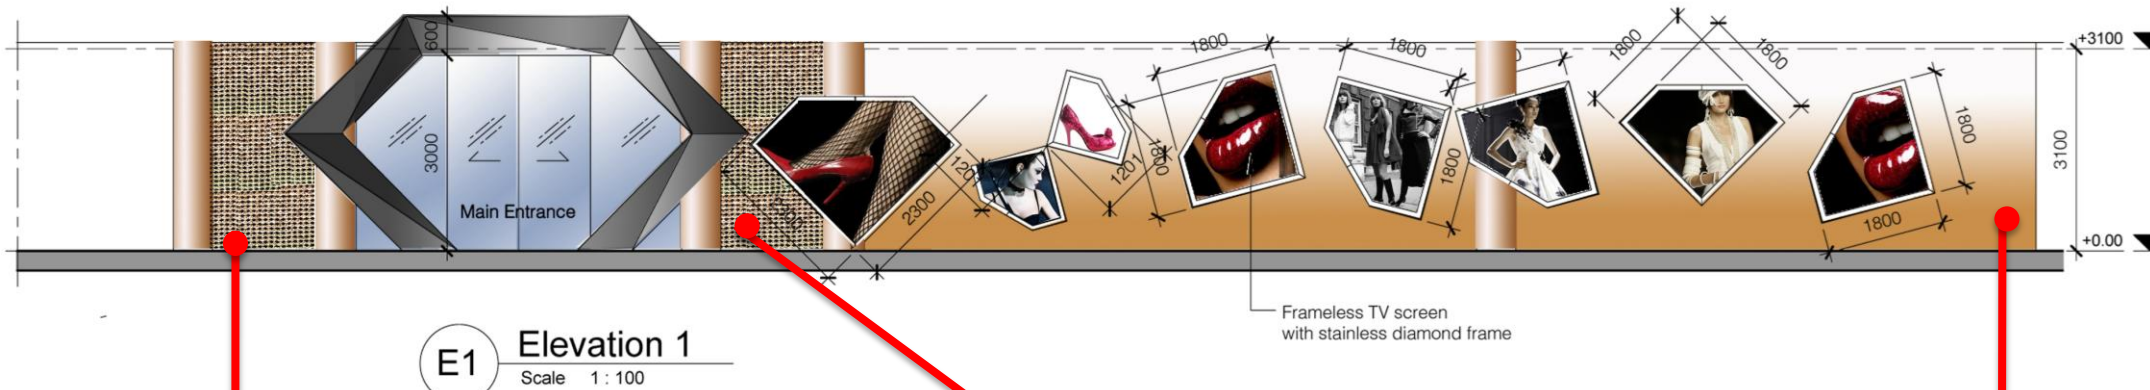





# Reception

**M&J**  
MARQUES & JORDY

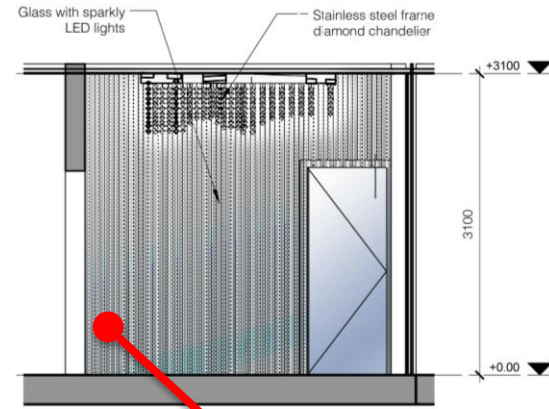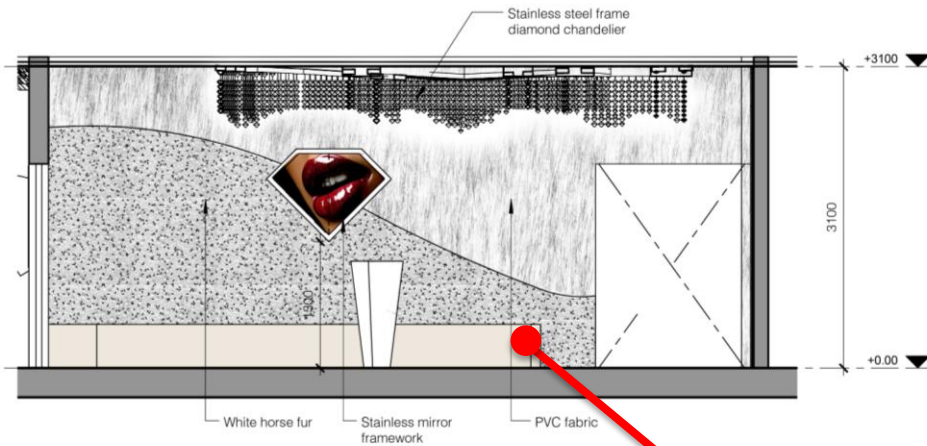


1 Elevation 1 - Reception  
Scale 1 : 50

2 Elevation 2 - Reception  
Scale 1 : 50

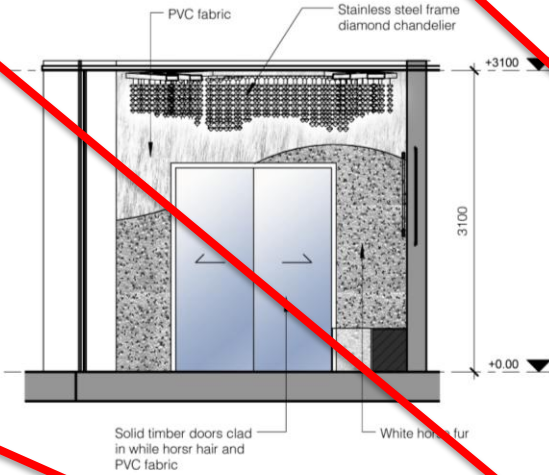
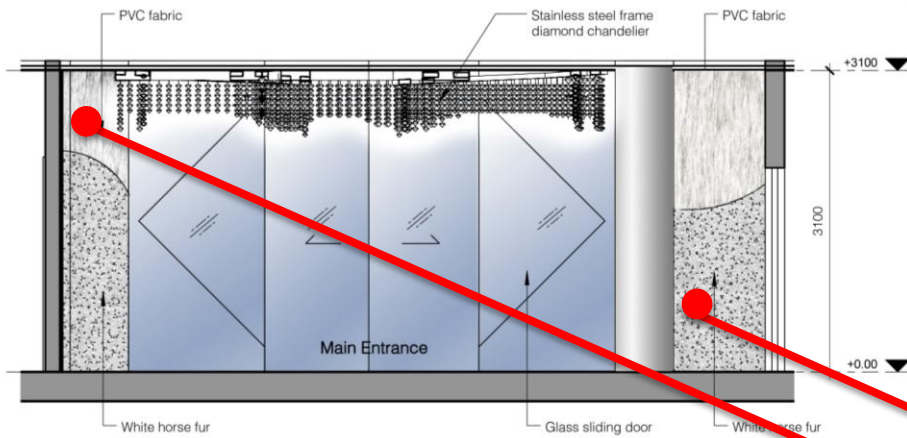


3 Elevation 3 - Reception  
Scale 1 : 50

4 Elevation 4 - Reception  
Scale 1 : 50

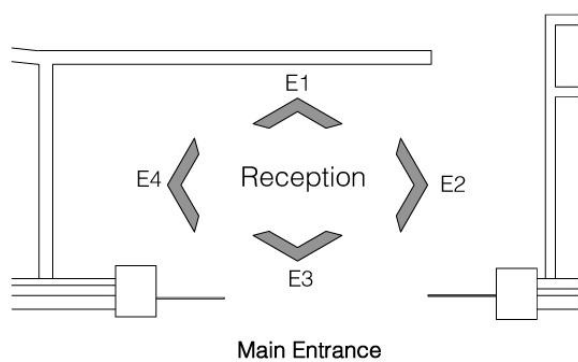

Key Plan Reception

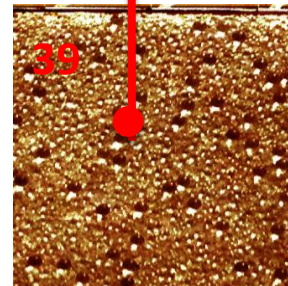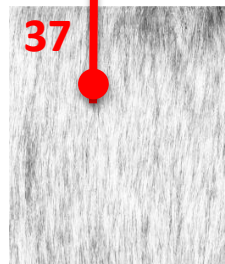







# Bar lounge

**M&J**  
MARQUES & JORDY

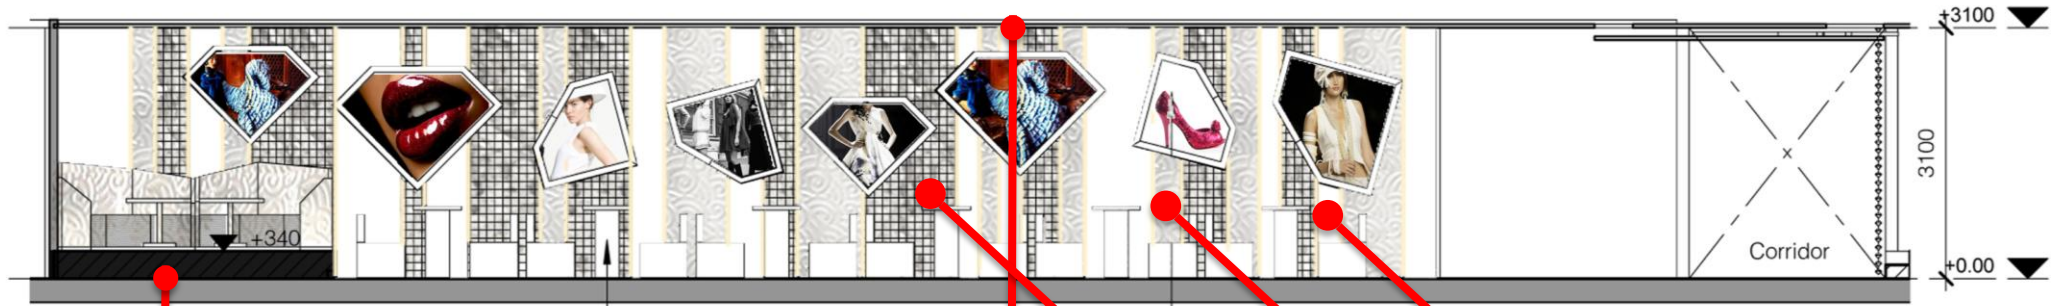


**E4** Elevation 4  
Scale 1: 100

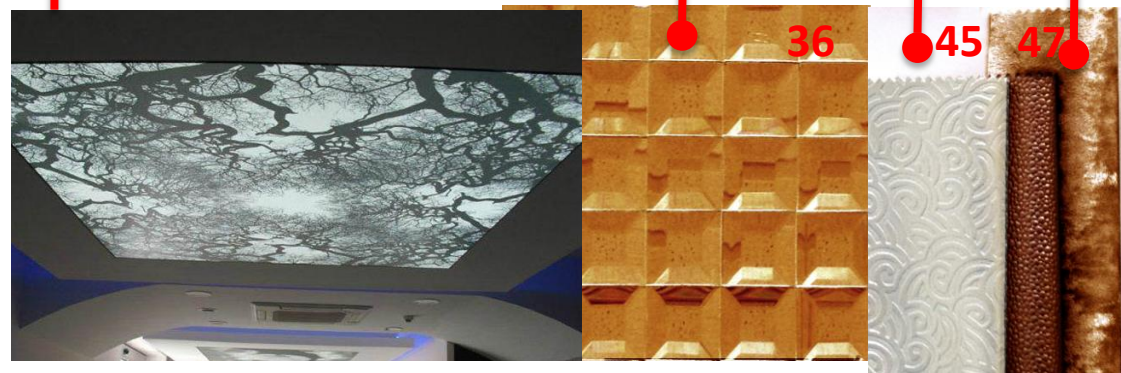




# Shisha Bar


**M&J**  
MARQUES & JORDY

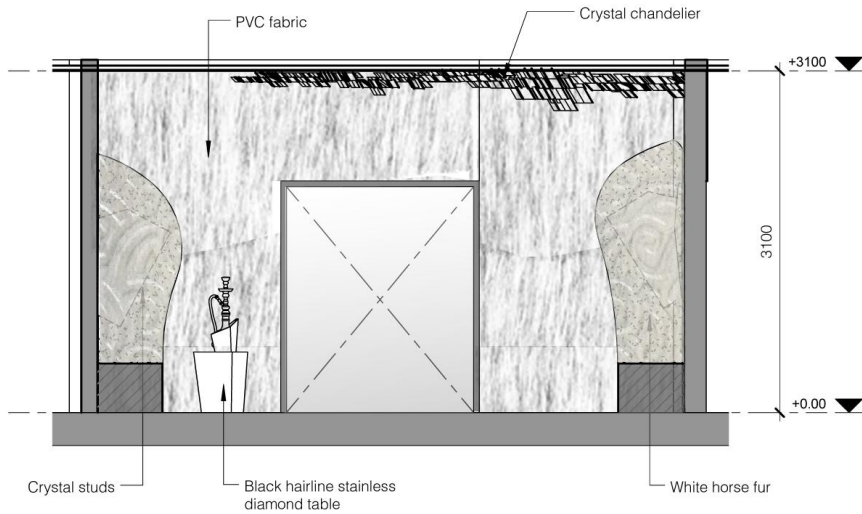


1 Elevation 1 - Shisha room  
Scale 1 : 50

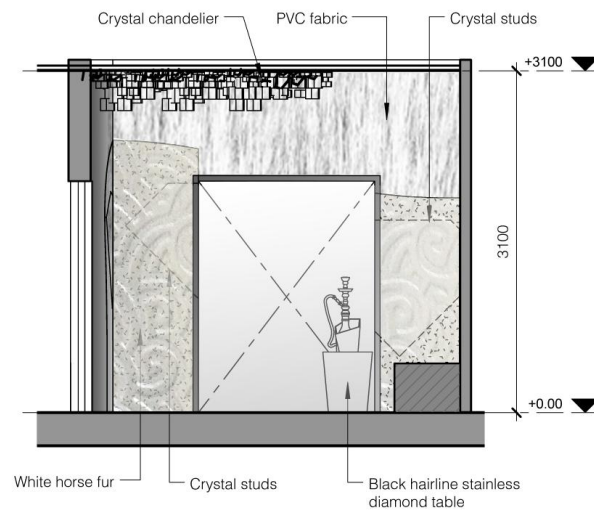


2 Elevation 2 - Shisha room  
Scale 1 : 50

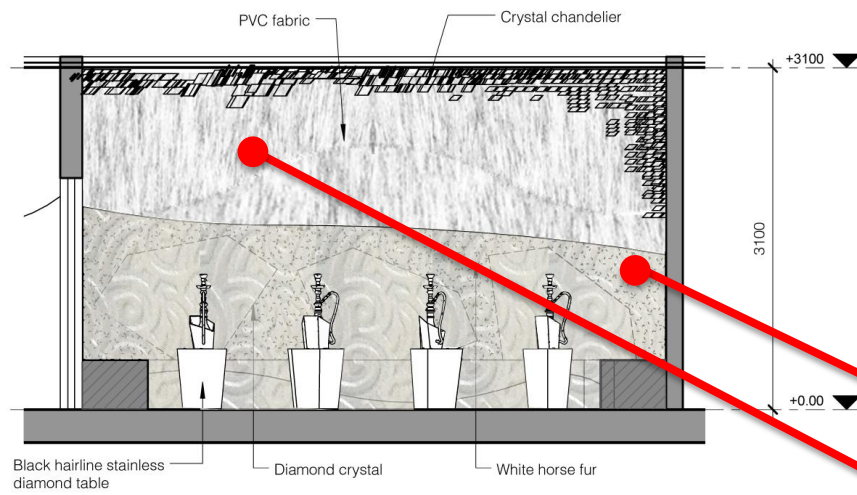



3 Elevation 3 - Shisha room

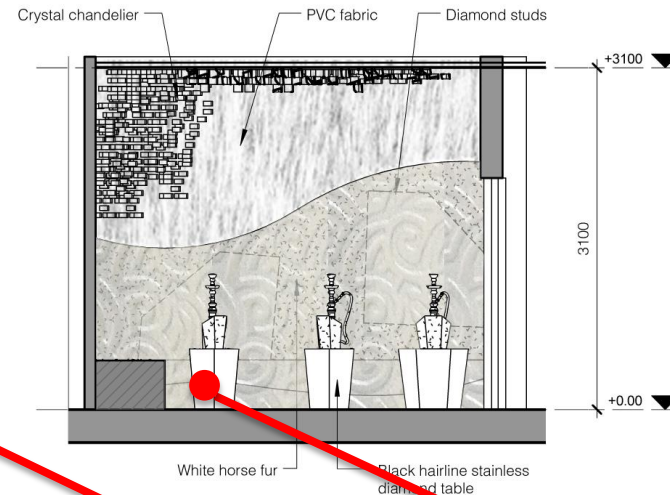

4 Elevation 4 - Shisha room  
Scale 1 : 50

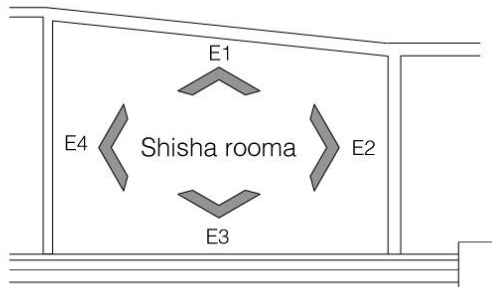

Kay Plan Shisha room

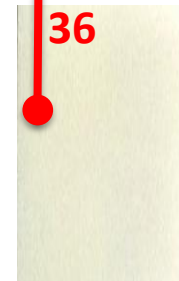
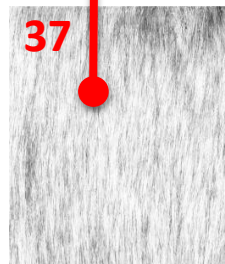








# Corridor


**M&J**  
MARQUES & JORDY

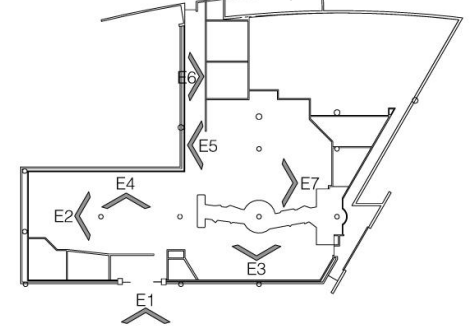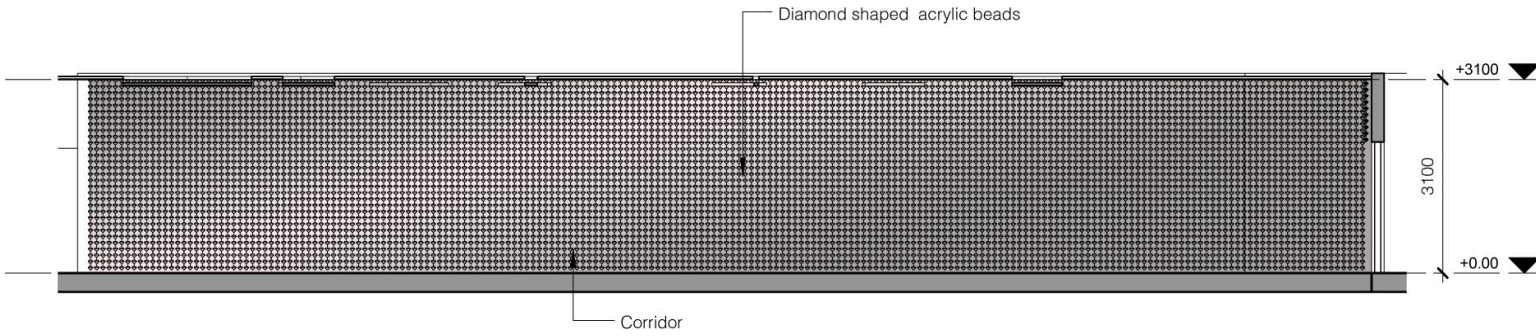





**E5** Elevation 5  
Scale 1 : 100

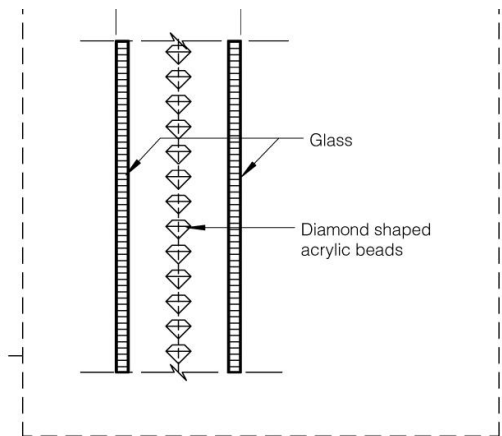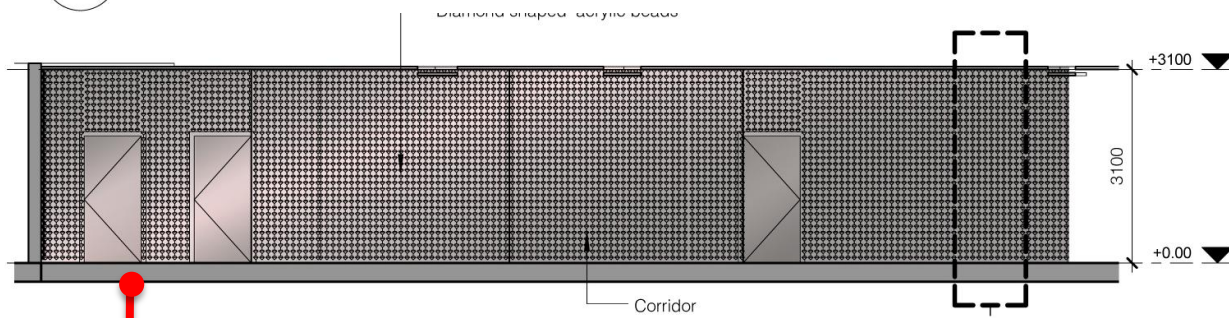

**E6** Elevation 6  
Scale 1 : 100

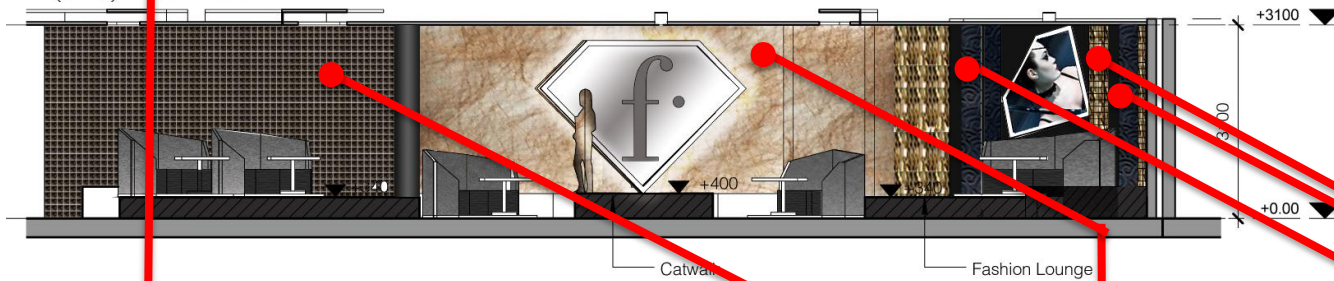

**E7** Elevation 7  
Scale 1 : 100

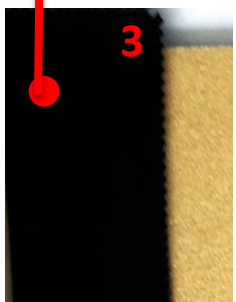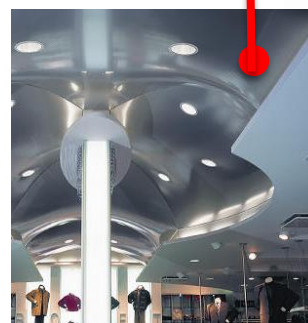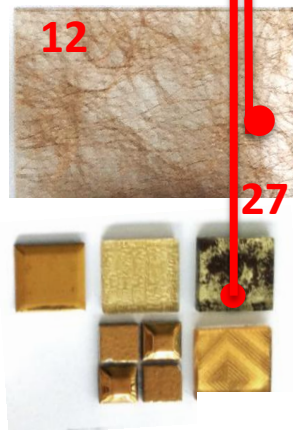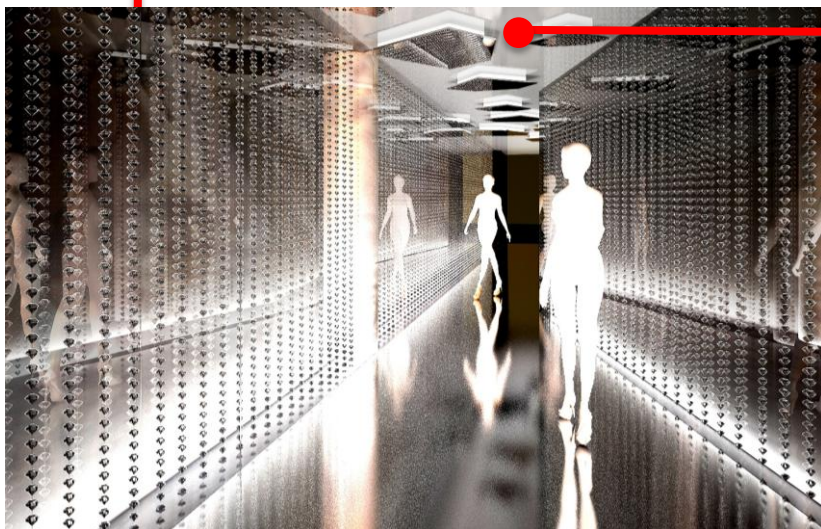





# Fashion lounge

**M&J**  
MARQUES & JORDY



Fashion Lounge

Frameless TV screen  
with stainless diamond frame

E3

Elevation 3

Scale 1 : 100

